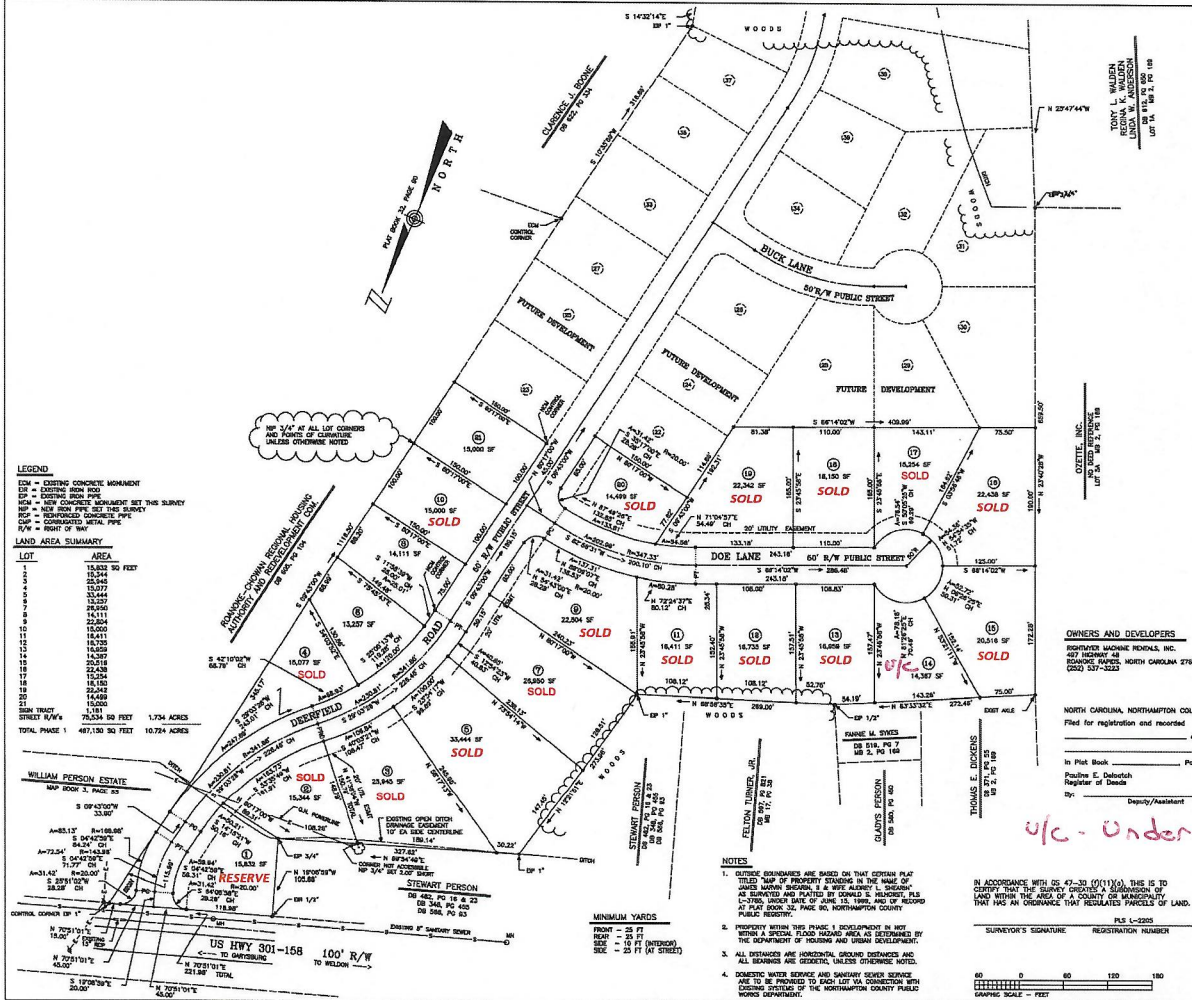








OWNERS AND DEVELOPERS

NORTH CAROLINA, NORTHAMPTON COUNTY
Filed for registration and recorded _____
In Book _____ Page _____
By: _____
Deputy/Assistant _____
Date _____

u/c - Under contract

NOTES
2. PROPERTY WITHIN THIS PLAT IS DEVELOPMENT IN NOT WITHIN A SPECIAL FLOOD HAZARD AREA AS DETERMINED BY THE DEPARTMENT OF HOUSING AND URBAN DEVELOPMENT.
4. DOMESTIC WATER SERVICE AND SEWAGE SERVICE ARE TO BE PROVIDED TO EACH LOT VIA CONNECTION WITH EXISTING SYSTEMS OF THE NORTHAMPTON COUNTY PUBLIC WORKS DEPARTMENT.

SURVEYOR'S SIGNATURE _____
REGISTRATION NUMBER _____
DATE: 6-18-99

*** FINAL PLAT ***
PLAT SHOWING A SUBDIVISION OF PROPERTY FOR DEERFIELD SUBDIVISION ** PHASE 1
US HIGHWAY 301-158 JUST WEST OF GARYSBURG - R-10 ZONING
SCALE: 1" = 60'
DATE: 6-18-99
APPROVED: _____
DRAWN BY: L.B.
REVIEWED: _____
OCCOKECHEE TOWNSHIP NORTHAMPTON COUNTY NORTH CAROLINA
DRAWING NUMBER: B & A S-005